


Vista Superior  
Escala 1/50

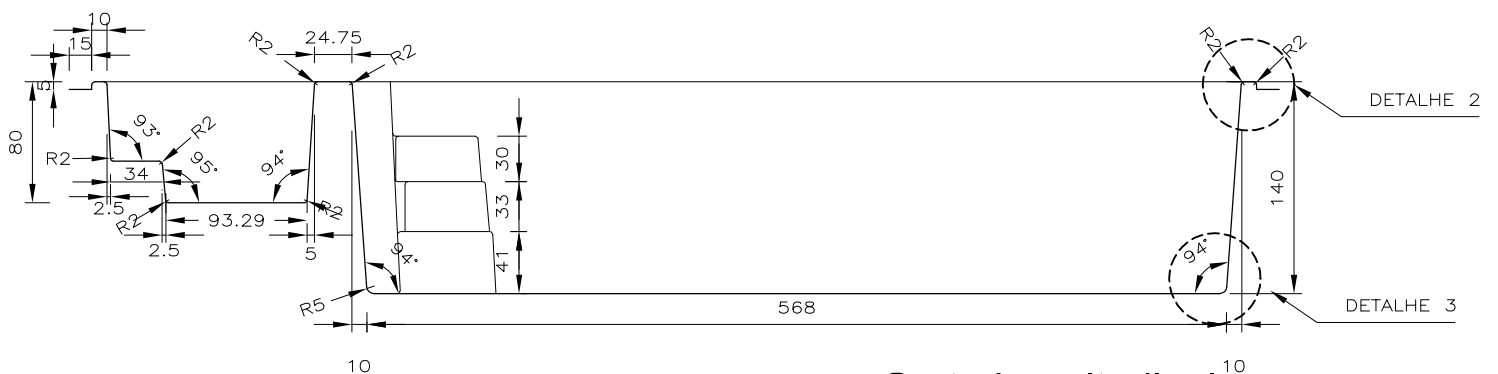

Corte Longitudinal<sup>10</sup>  
Escala 1/50